


SIDE (SE) ELEVATION AS EXISTING.

1:50

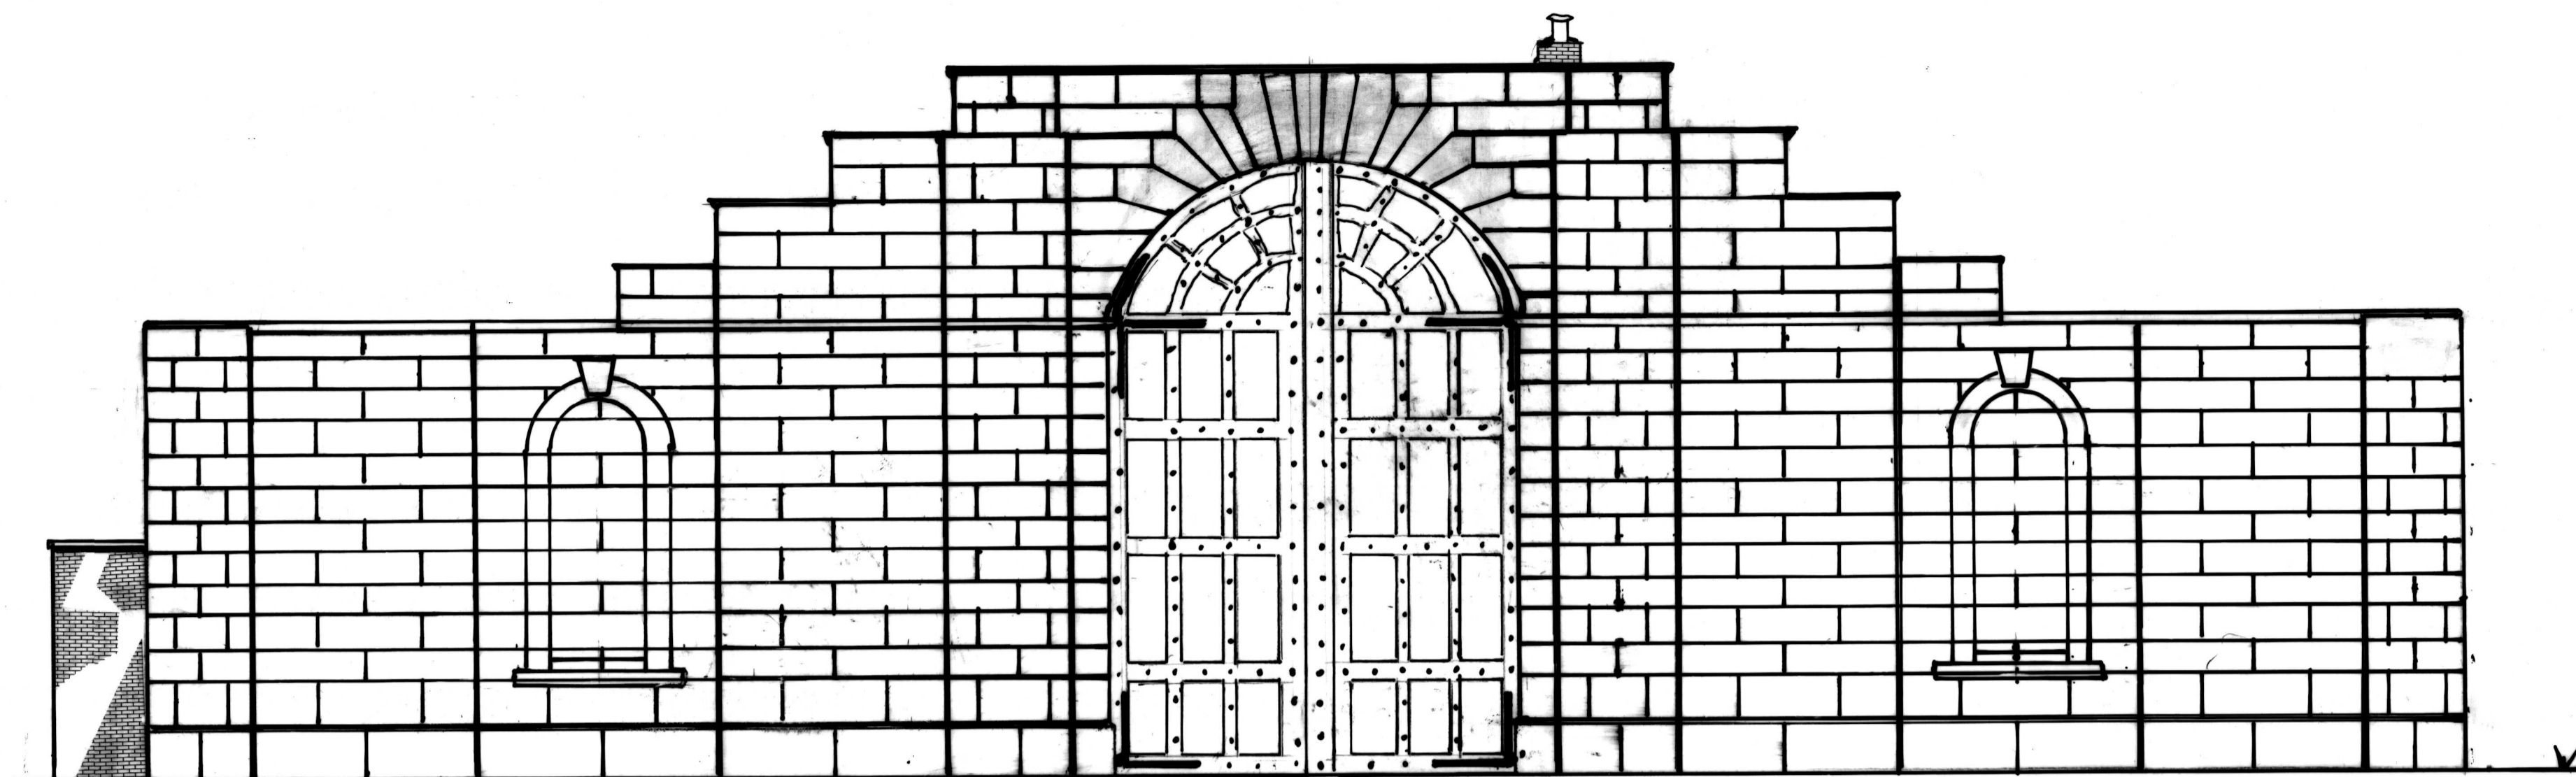


FRONT (SW) ELEVATION AS EXISTING.

1:50


WILLESLEY SCOUT CAMPSITE
 WILLESLEY WOODSIDE
 ASHBY DE LA ZOUCH
 LEICESTERSHIRE
 LE65 2UP

THE GATEHOUSE.
 DWG: GHAE 2.

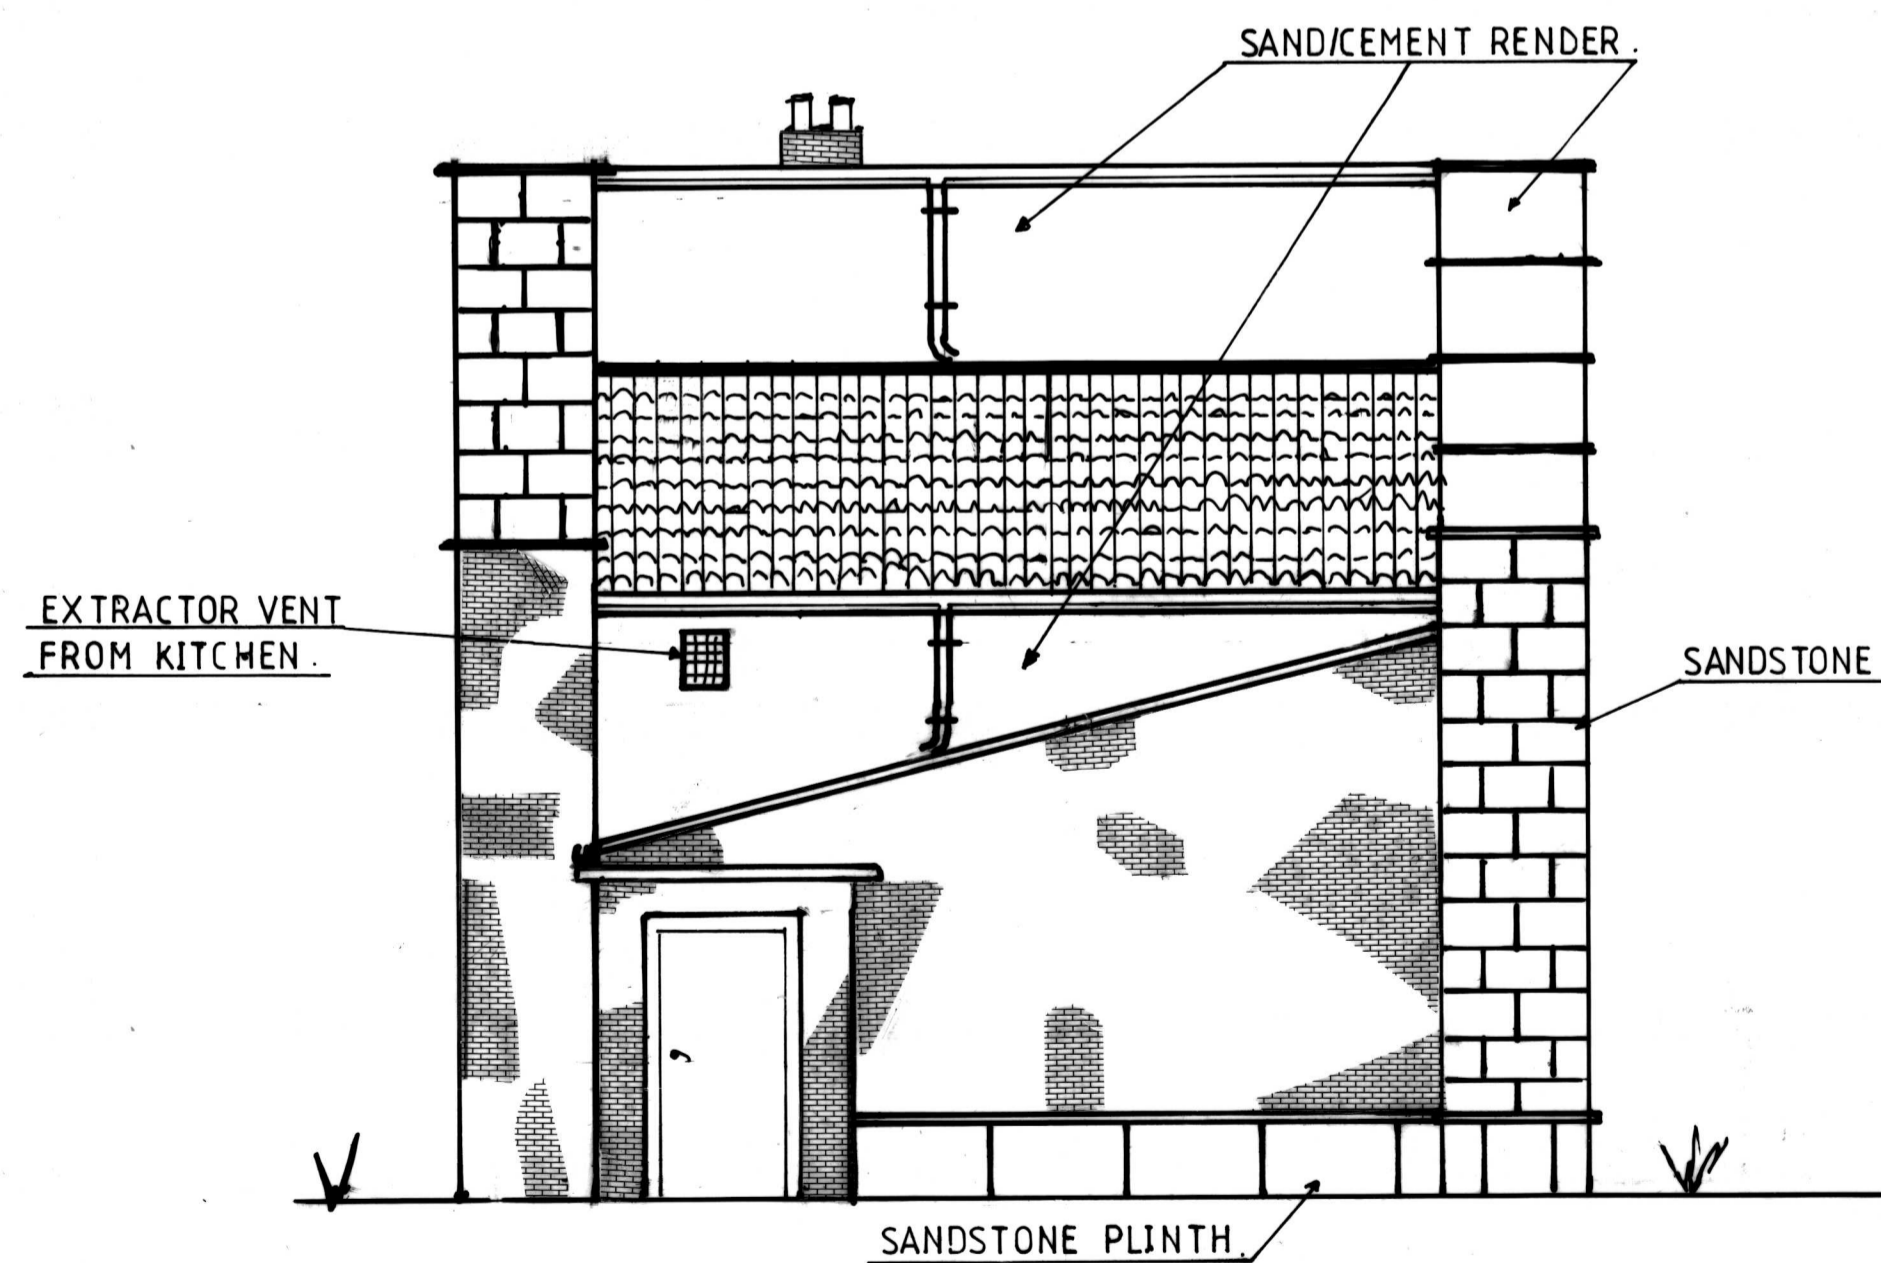

SIDE (NW) ELEVATION AS EXISTING.

1:50

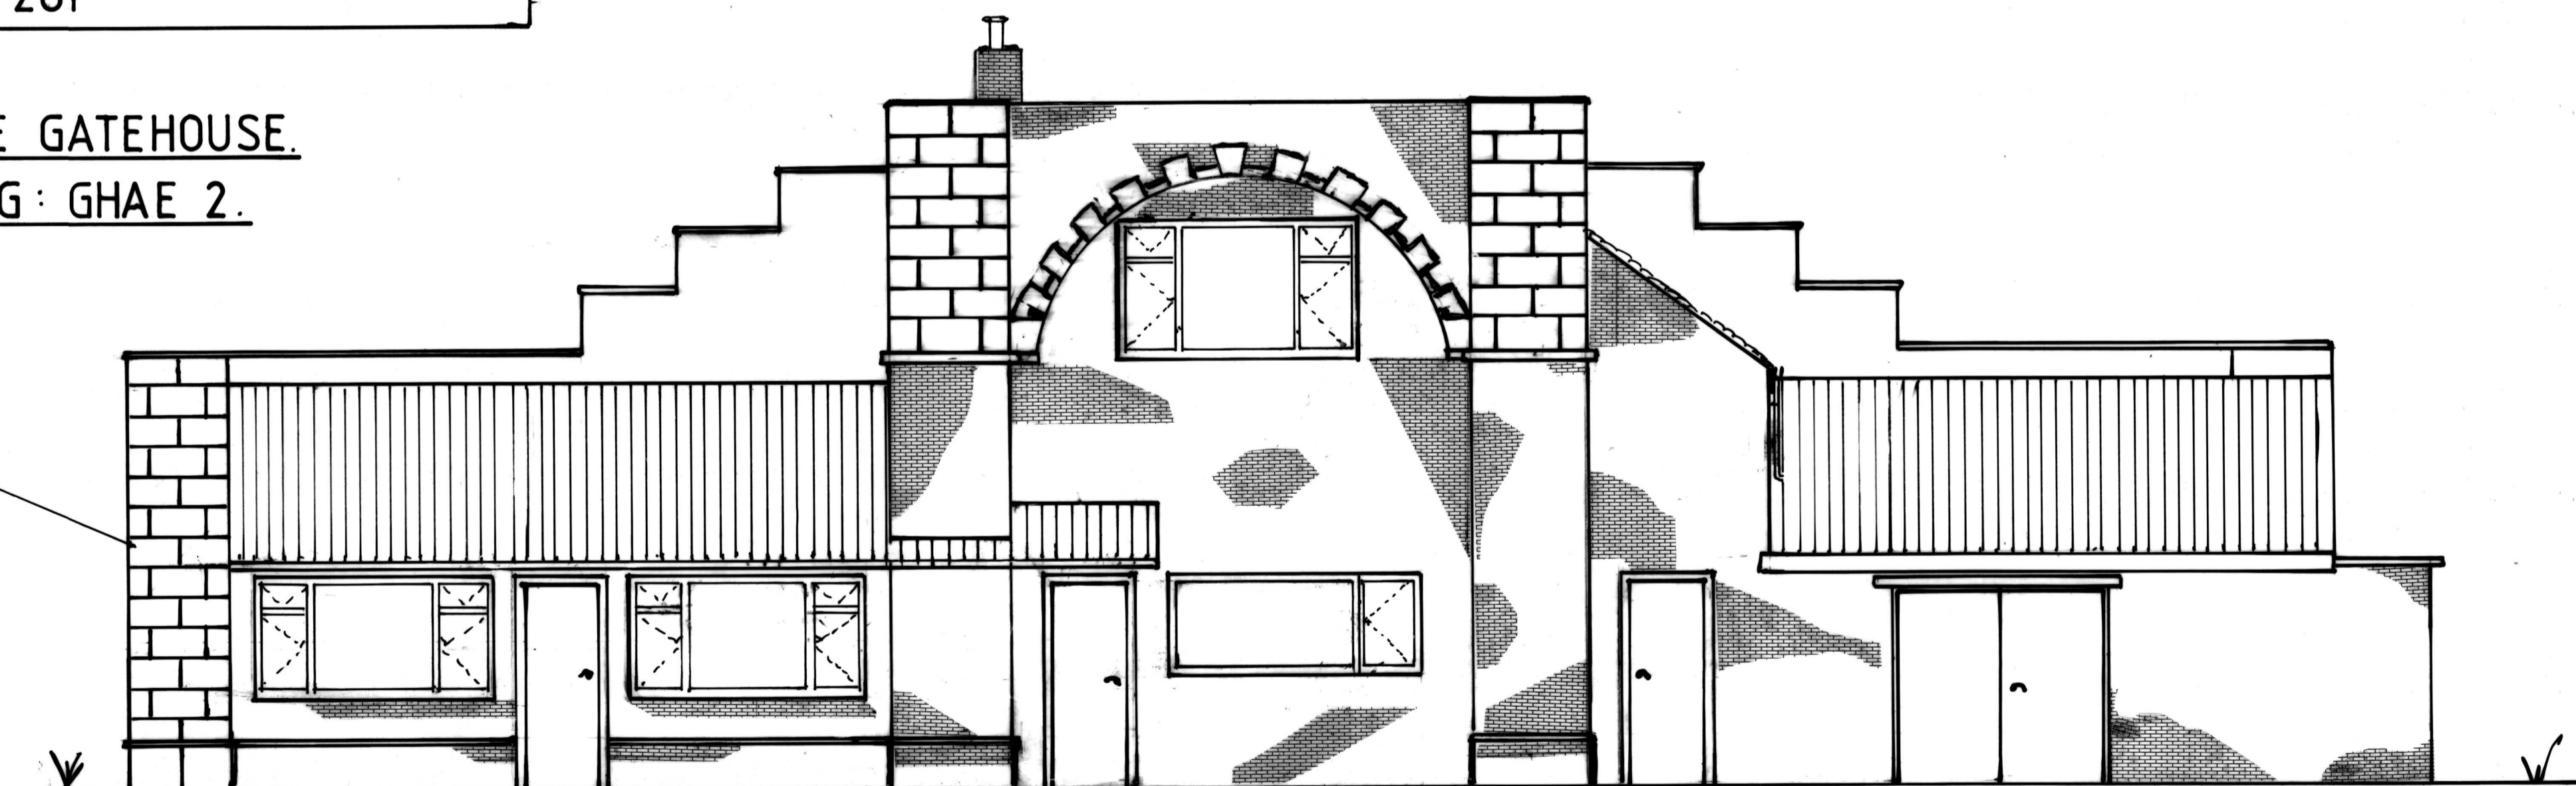

REAR (NE.) ELEVATION AS EXISTING.

1:50